


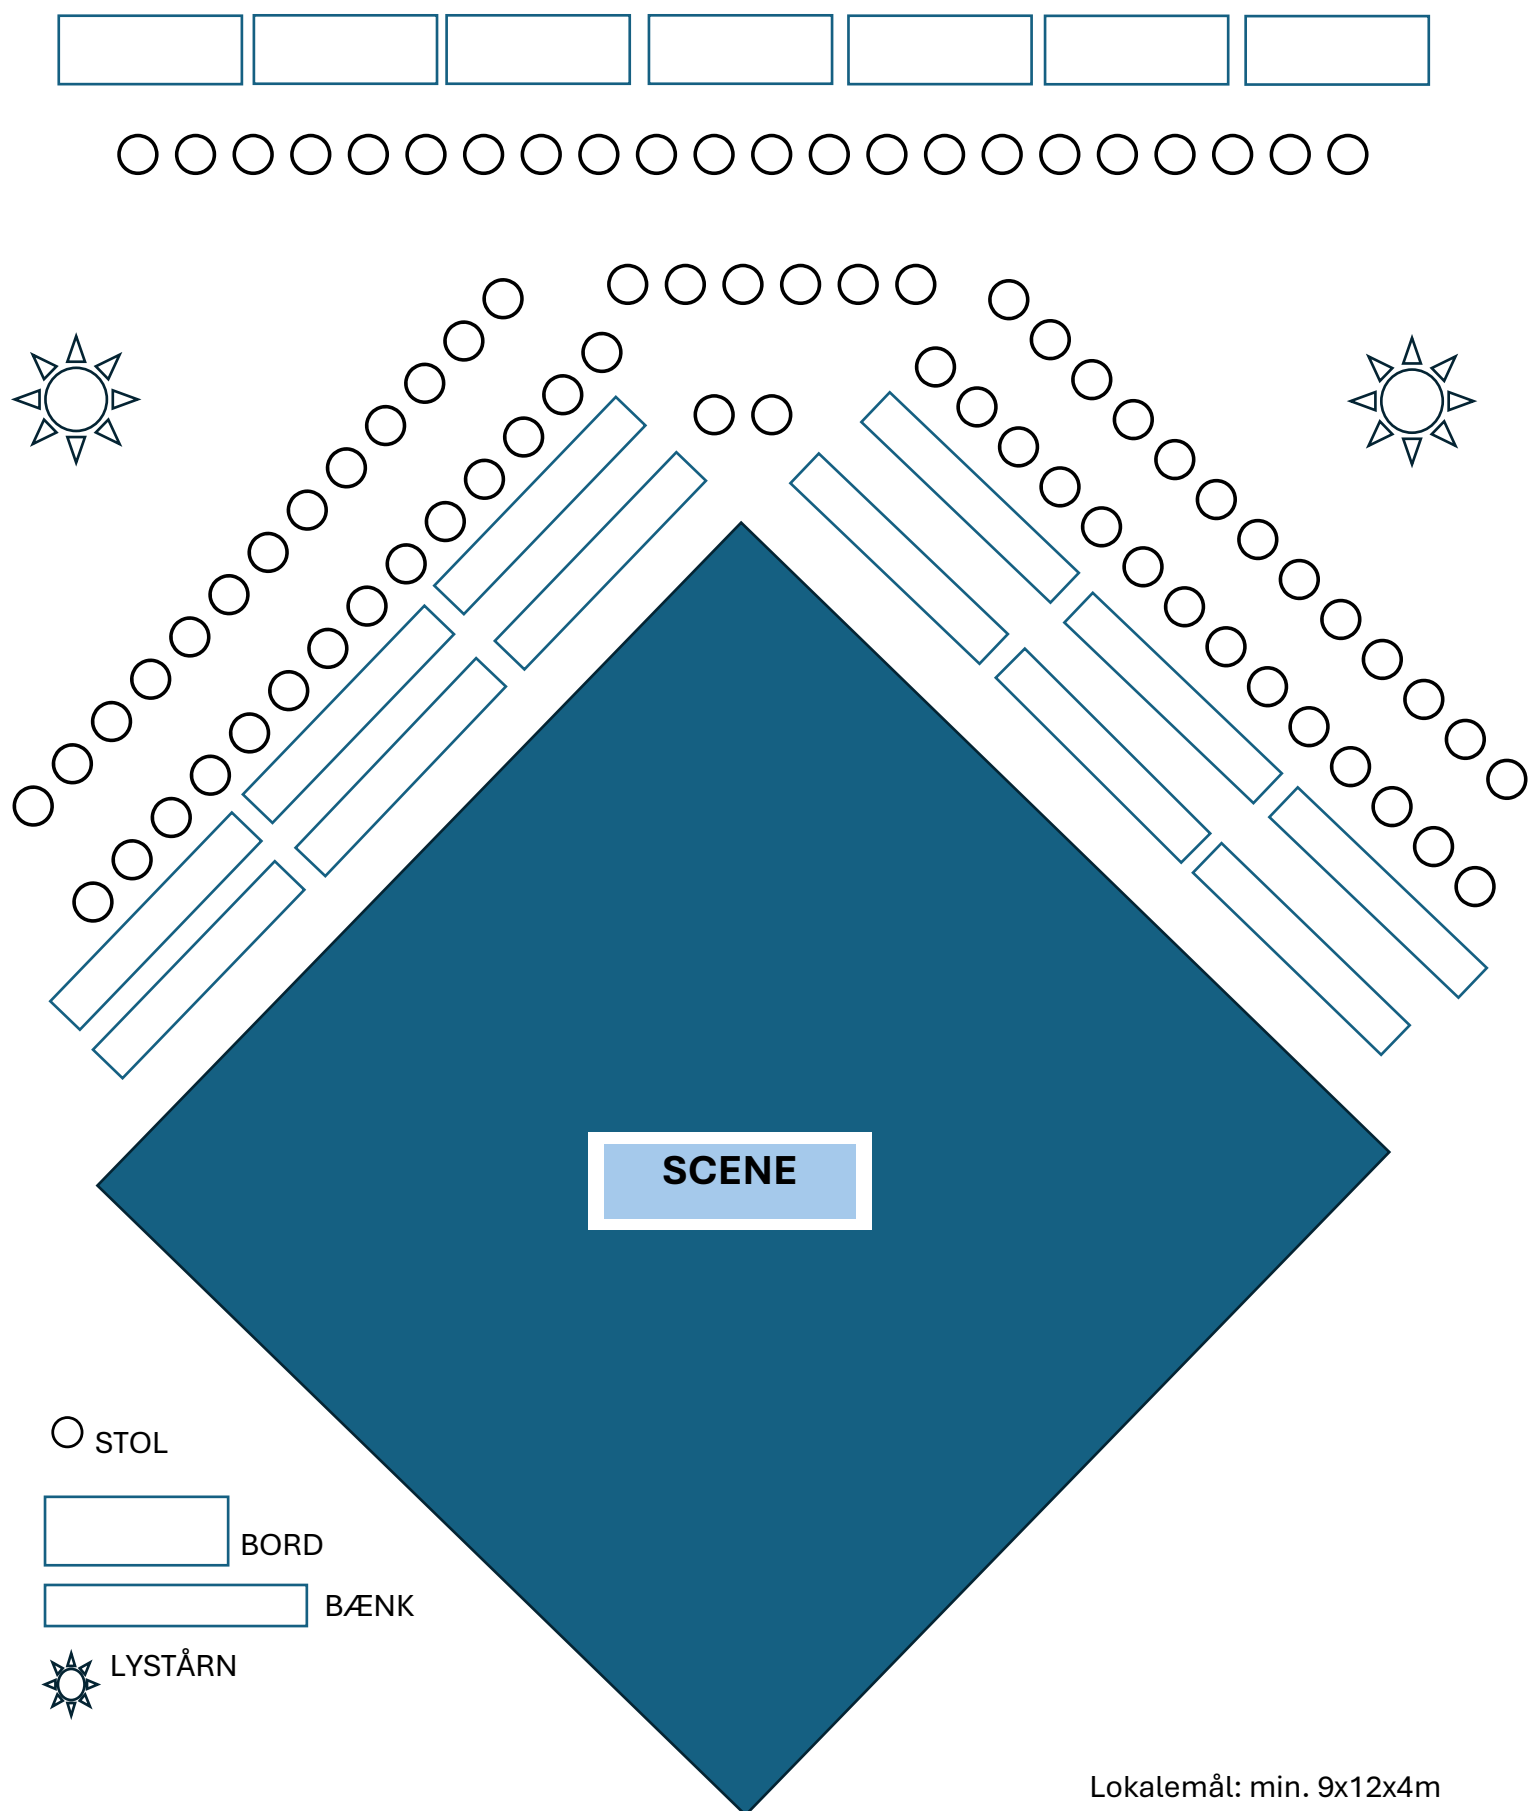

Lokalemål: min. 9x12x4m

Sceneareal: Diagonalmål 7x7m, sidemål 5x5m

Husk at indregne adgange til flugtvej